

CALLE FERNÁN GONZALEZ 59,1°B

C/FERNAN GONZALEZ 57

PATIO
FERNAN GONZALEZ 57

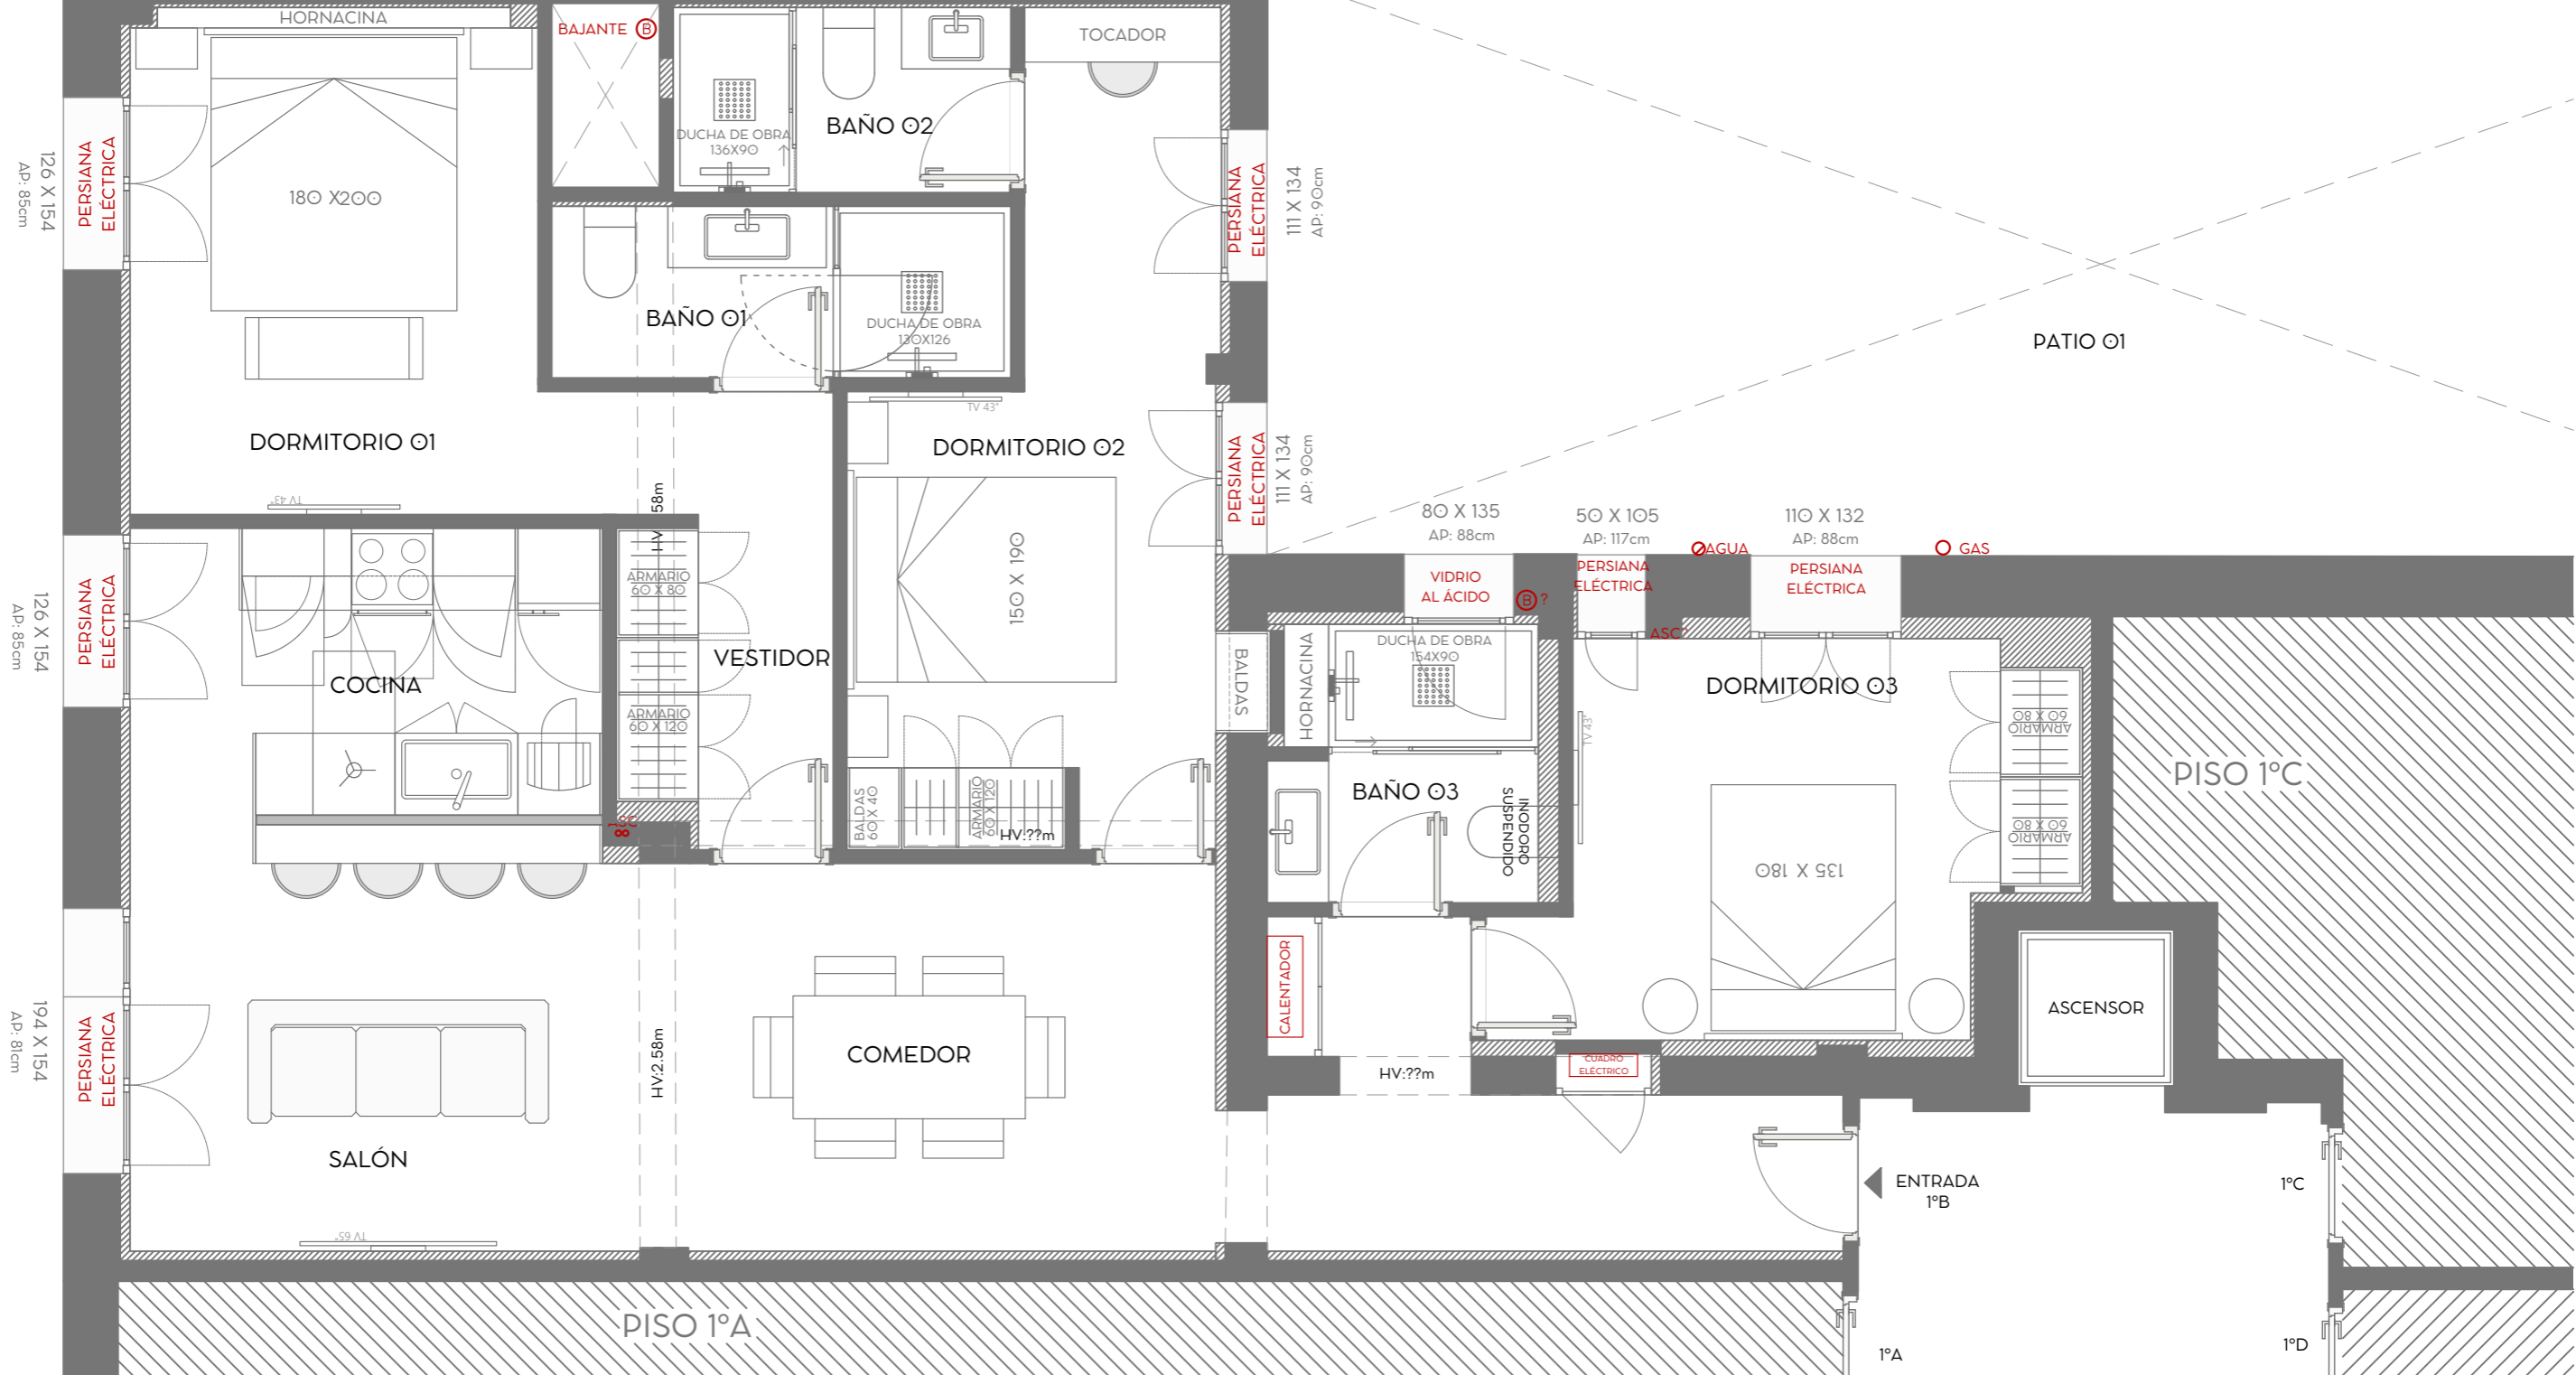


TABLA DE SUPERFICIES	
ÚTILES	90m2
CONSTRUIDOS	110 m2
CATASTRALES	134 m2

ESTADO REFORMADO GENERAL	
FECHA	7-jun.-25
EMPLAZAMIENTO	C/Fernán Gonzalez 59, 1° B
ARC TEMPUS ARCHITECTURE STUDIO	ESCALA 1:50

7-jun.-25

PROVISIONAL

